
() () Assan Panel	Contents of drawing:	
	INSIDE CONCRETE GUTTER DETAIL	
	Date: 01.03.2017 Drawn by:	Drawing no: 34 Rev.
	Scale: 1/10	File no:

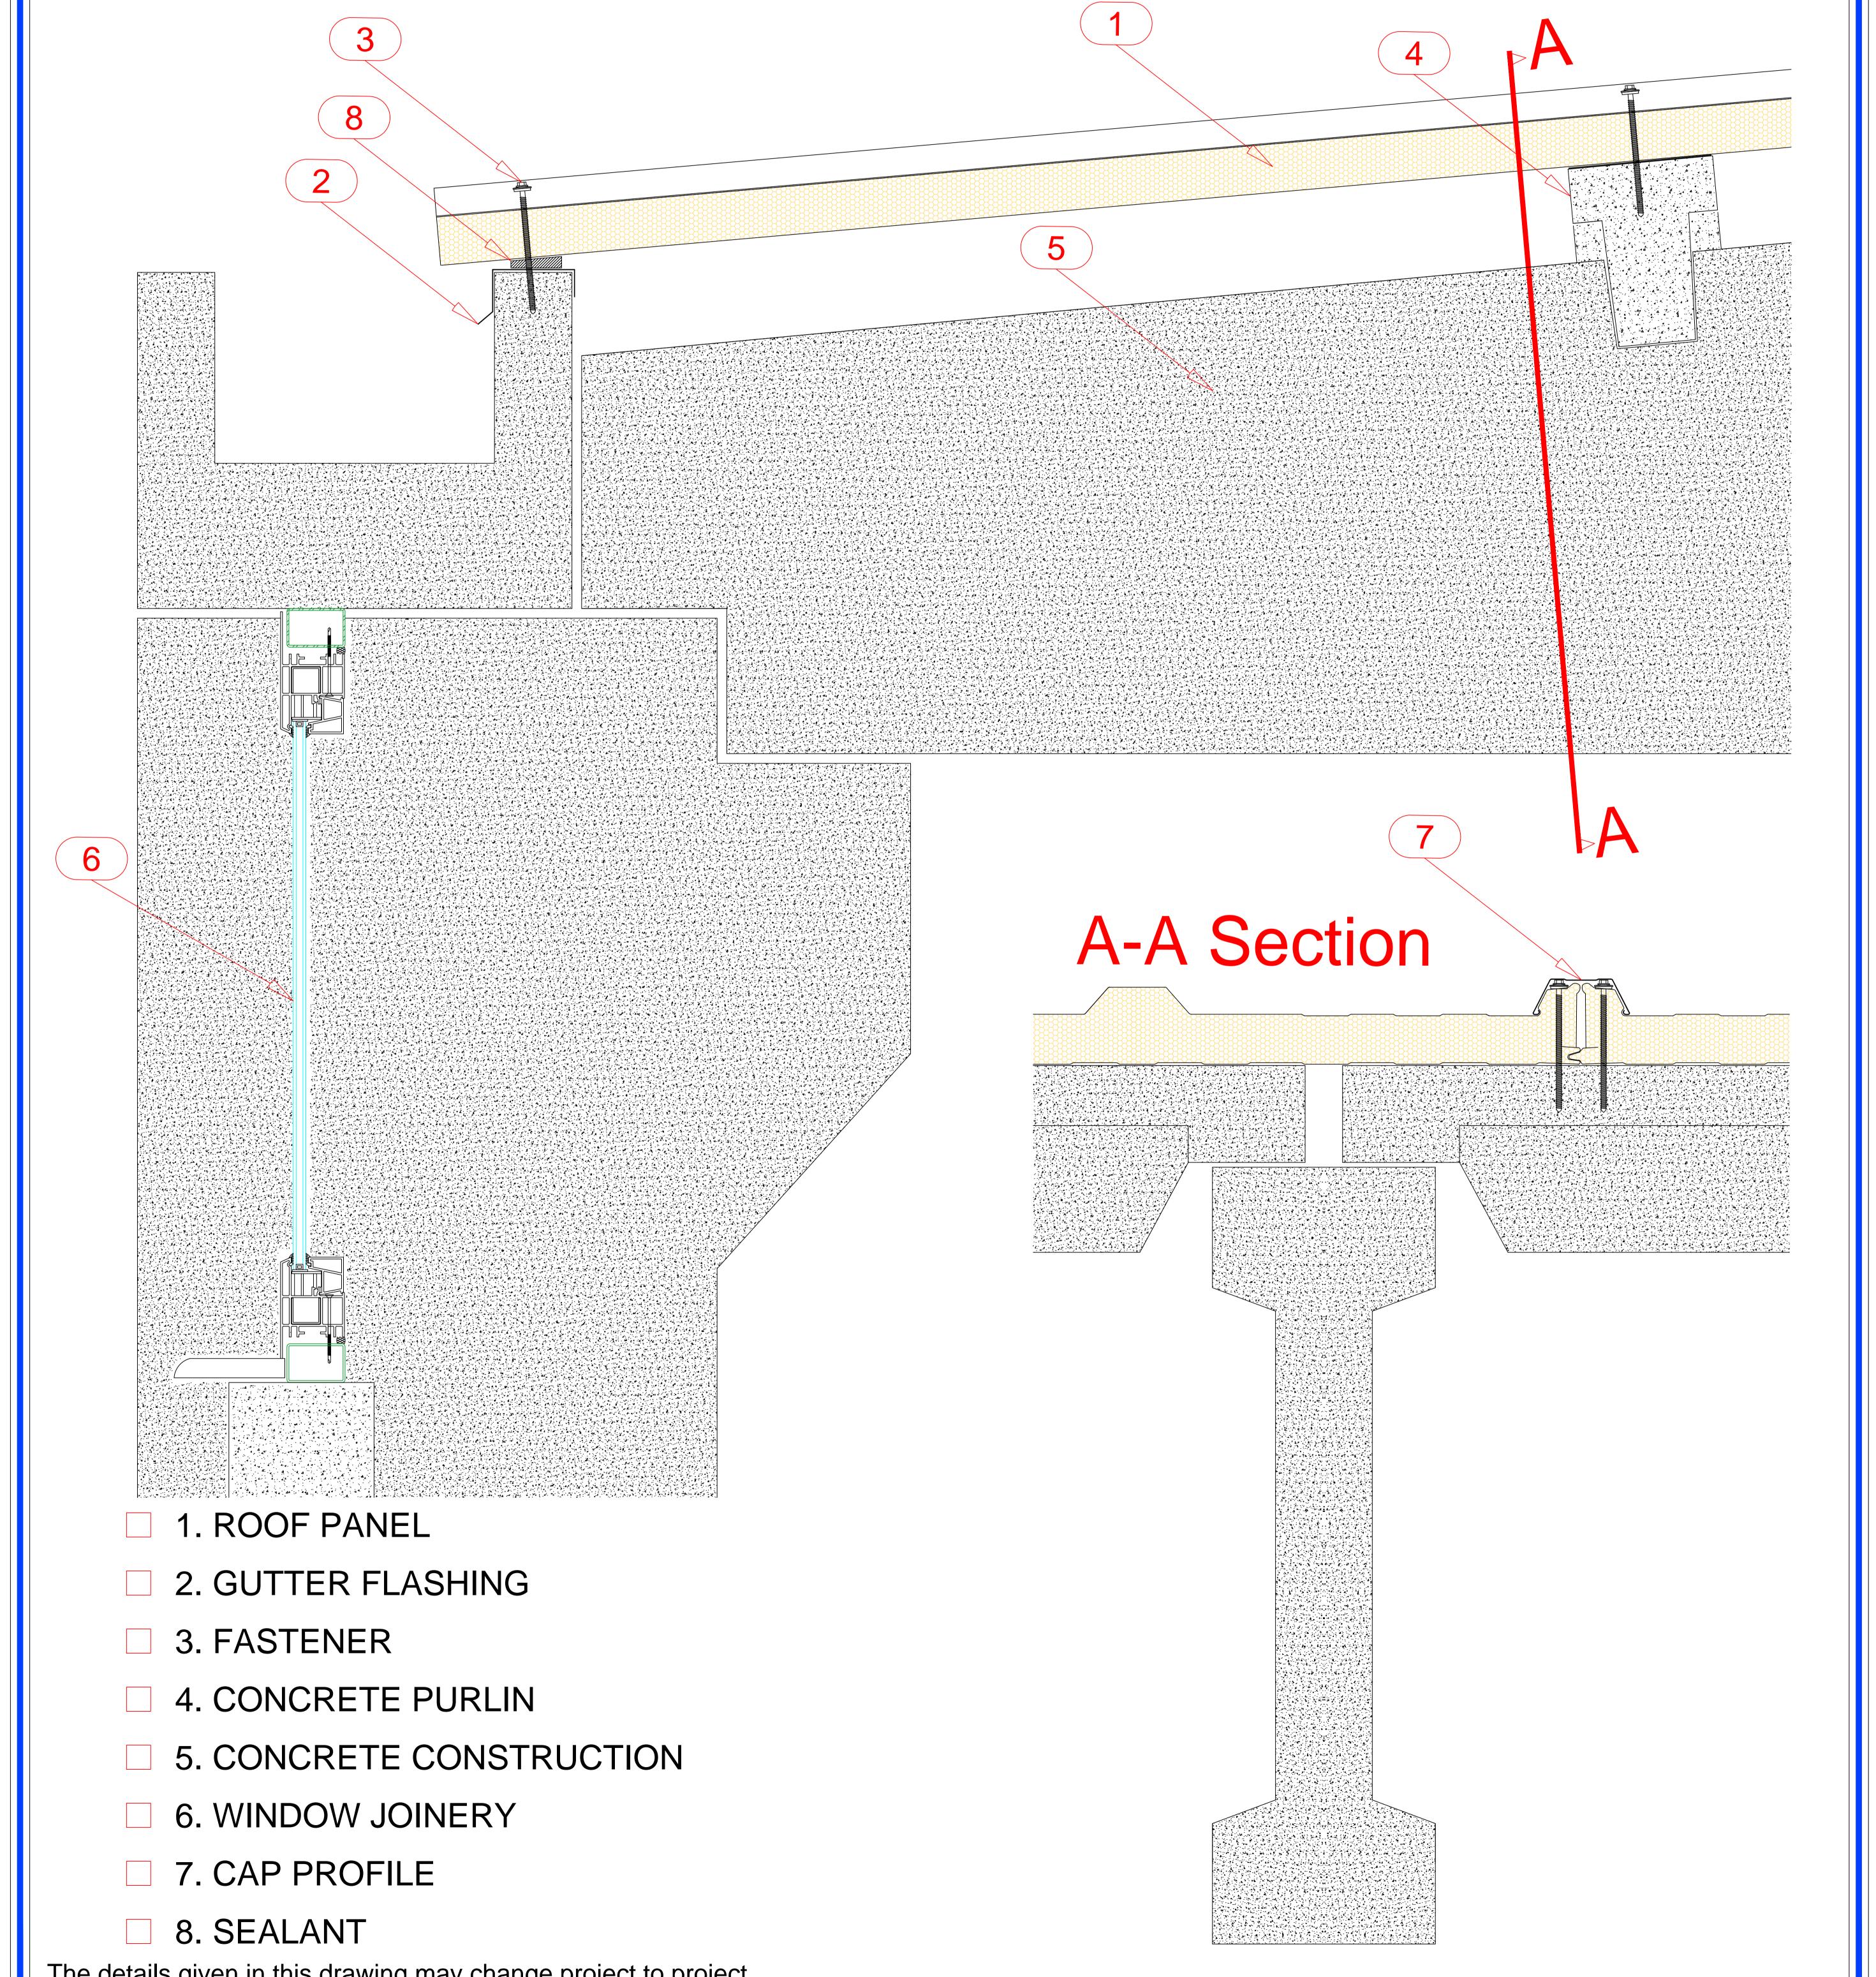

The details given in this drawing may change project to project.