


Contents o	f C	Irawi	ing:
------------	-----	-------	------

CROSS JOINT DETAIL

Date:	Drawing no:
20.02.2017	
Drawn by:	Rev. 01
Scale: 1/5	File no: D15

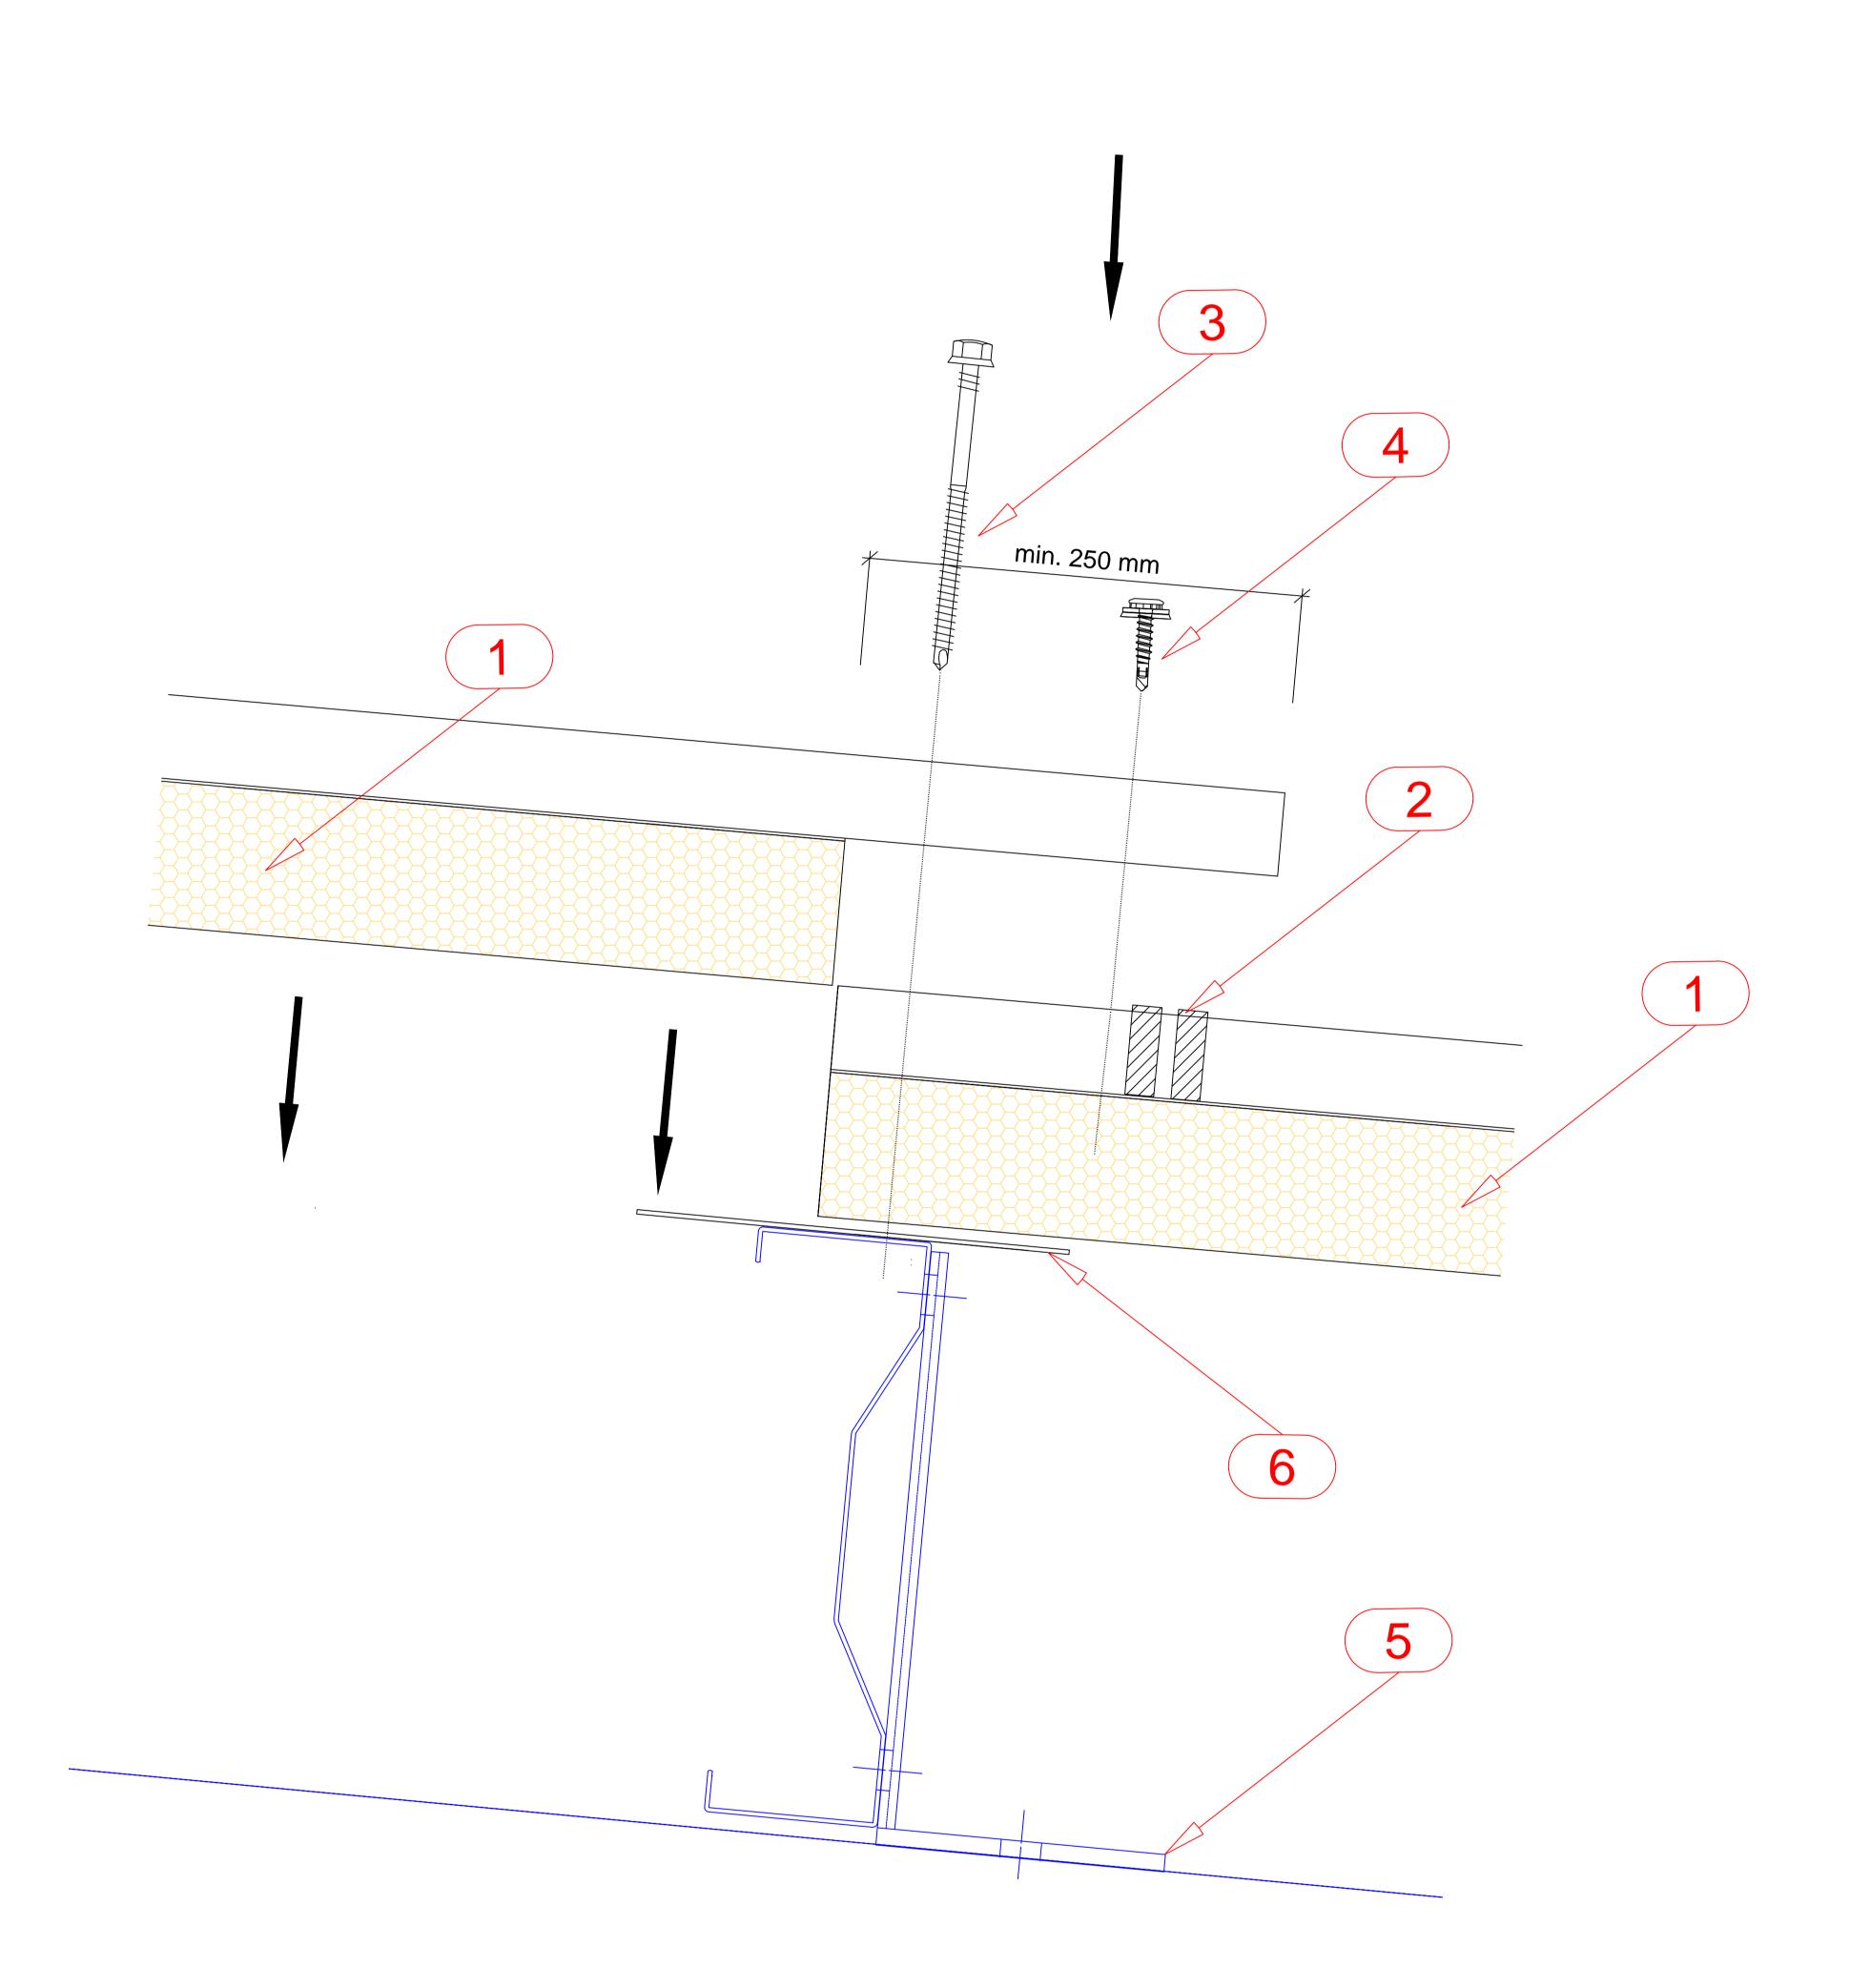

- 1. ROOF PANEL
- 2. SEALANT
- 3. FASTENER
- 4. FASTENER
- 5. PURLIN
- 6. ADDITIONAL SUPPORT

The details given in this drawing may change project to project.