


Contents of drawing:	
DILATATION DETAIL - WALL	
21.02.2017	13
Drawn by:	Rev.

File no:

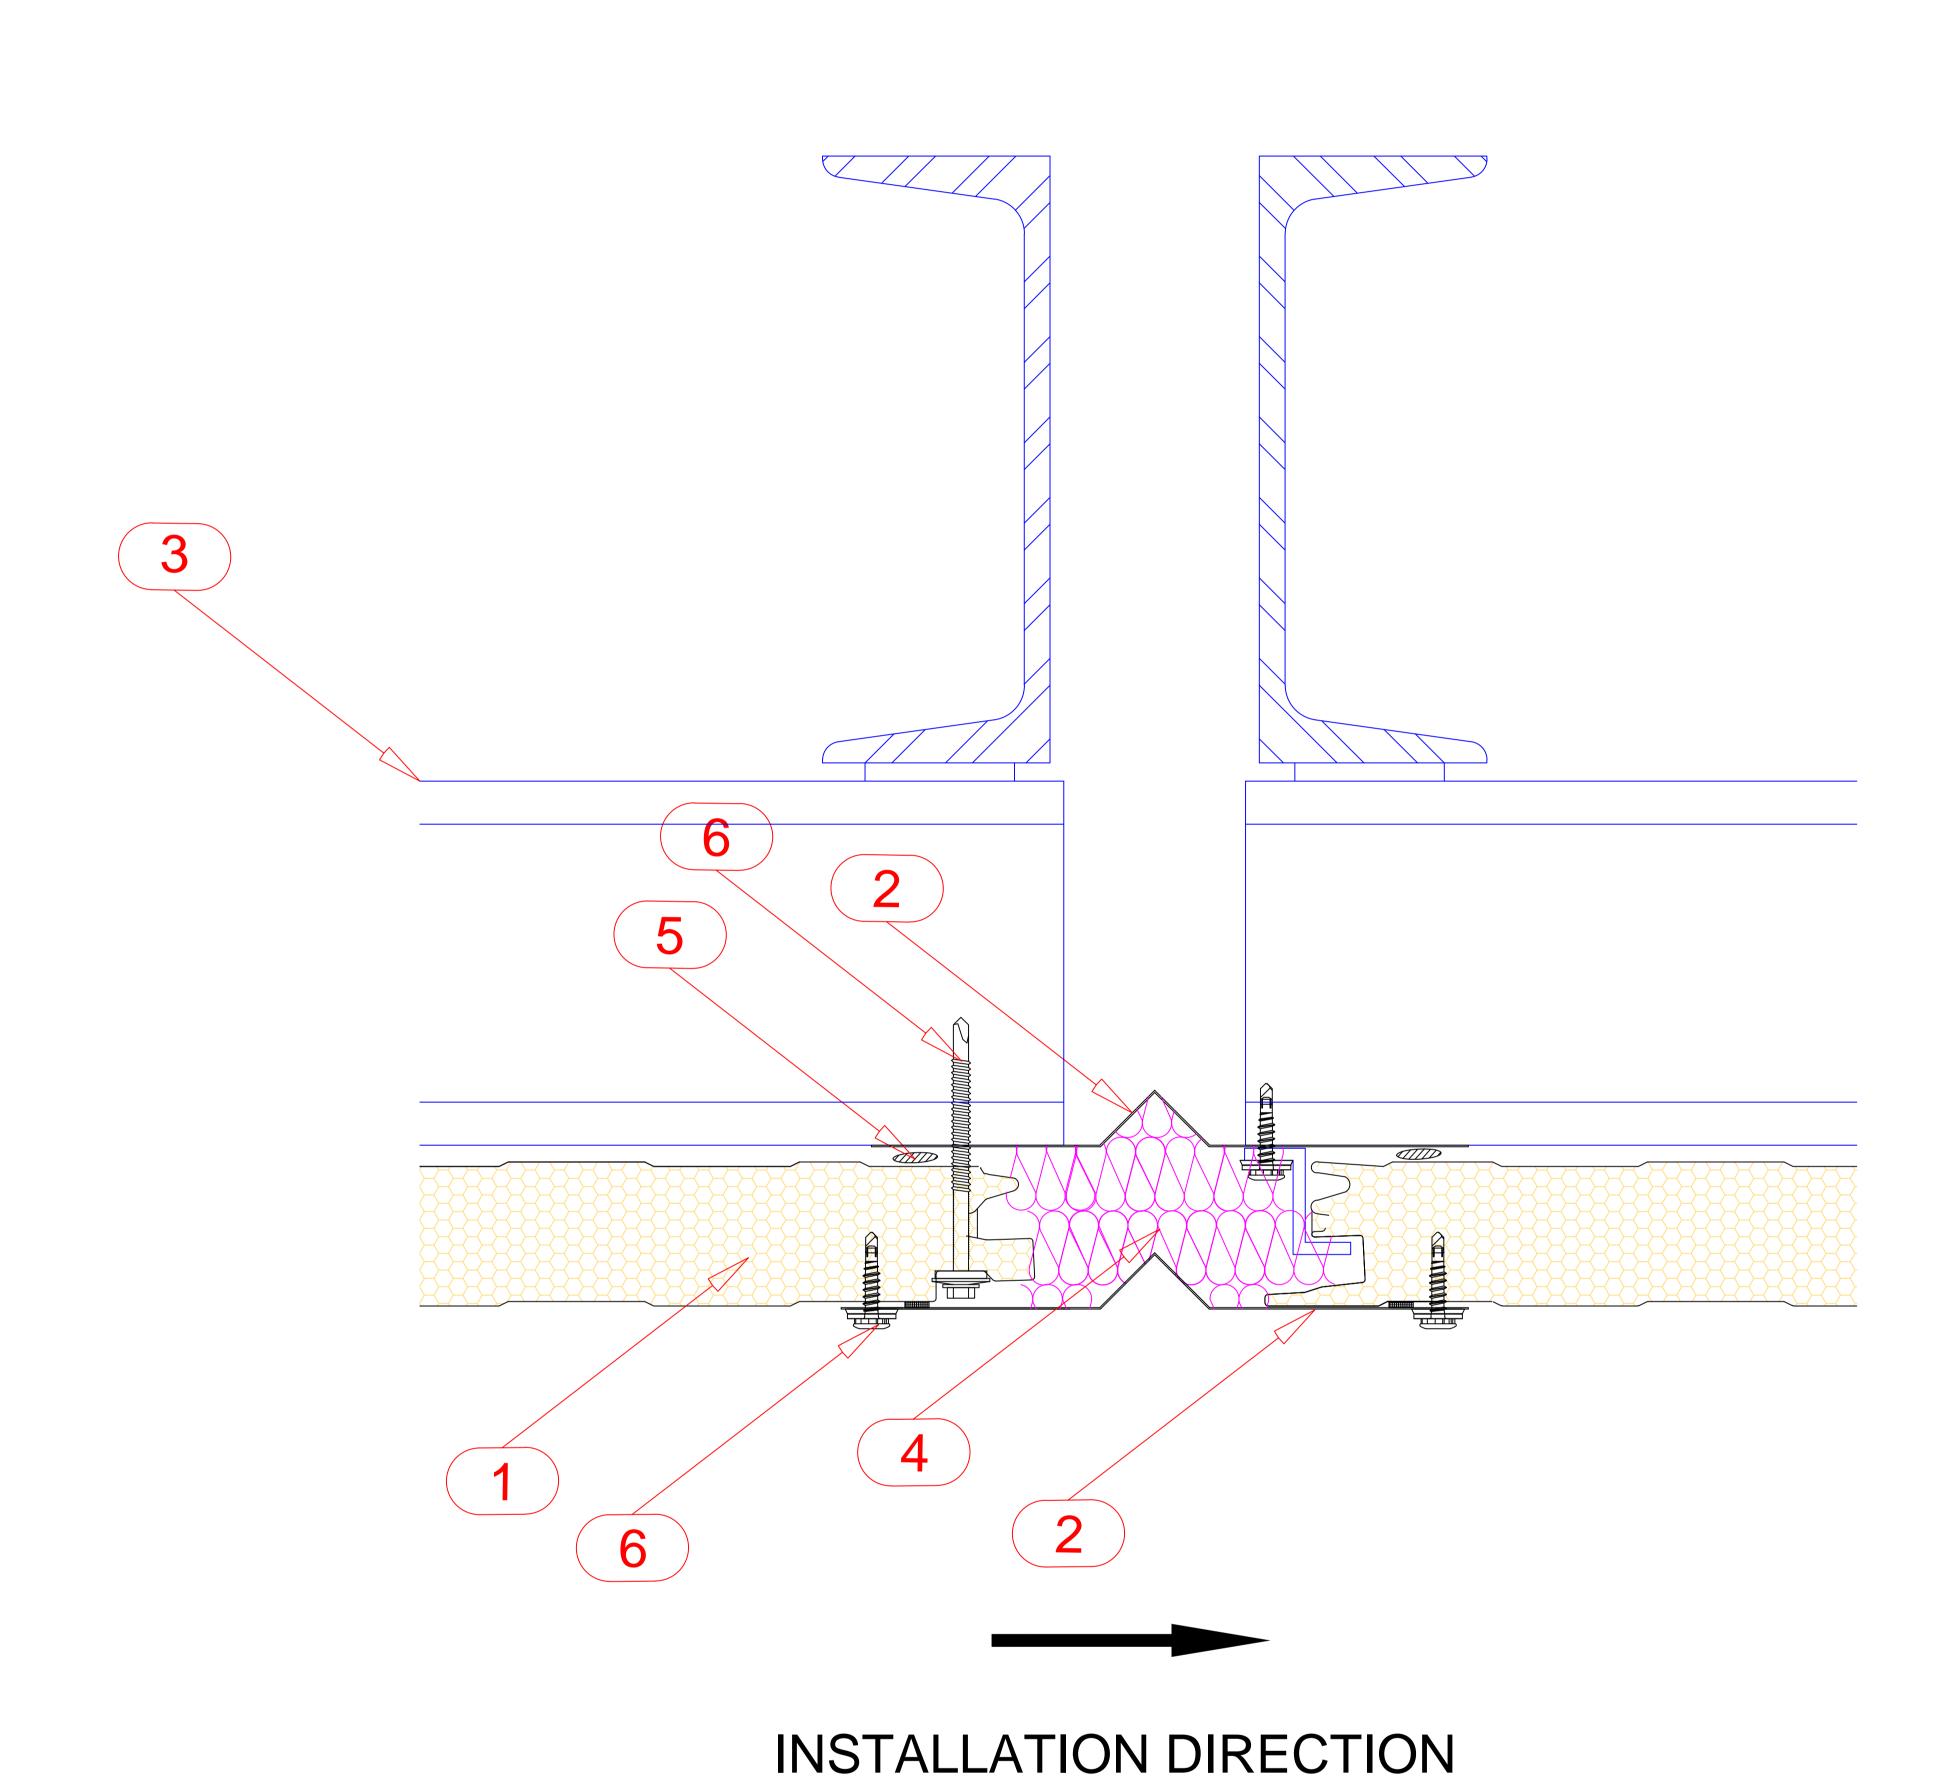

Scale:

1/5

- 1. VERTICALLY LAID WALL PANEL
- 2. DILATATION FLASHING
- 3. PURLIN
- 4. THERMAL INSULATION
- 5. SEALANT
- 6. FASTENER

The details given in this drawing may change project to project.