
	Contents of drawing:	
IDAssan Panel	VERTICALLY LAID WALL PANEL JOINT DETAIL	
	Date: 22.02.2017 Drawn by:	Drawing no: 14 Rev.
	Scale: 1/5	File no: Y2

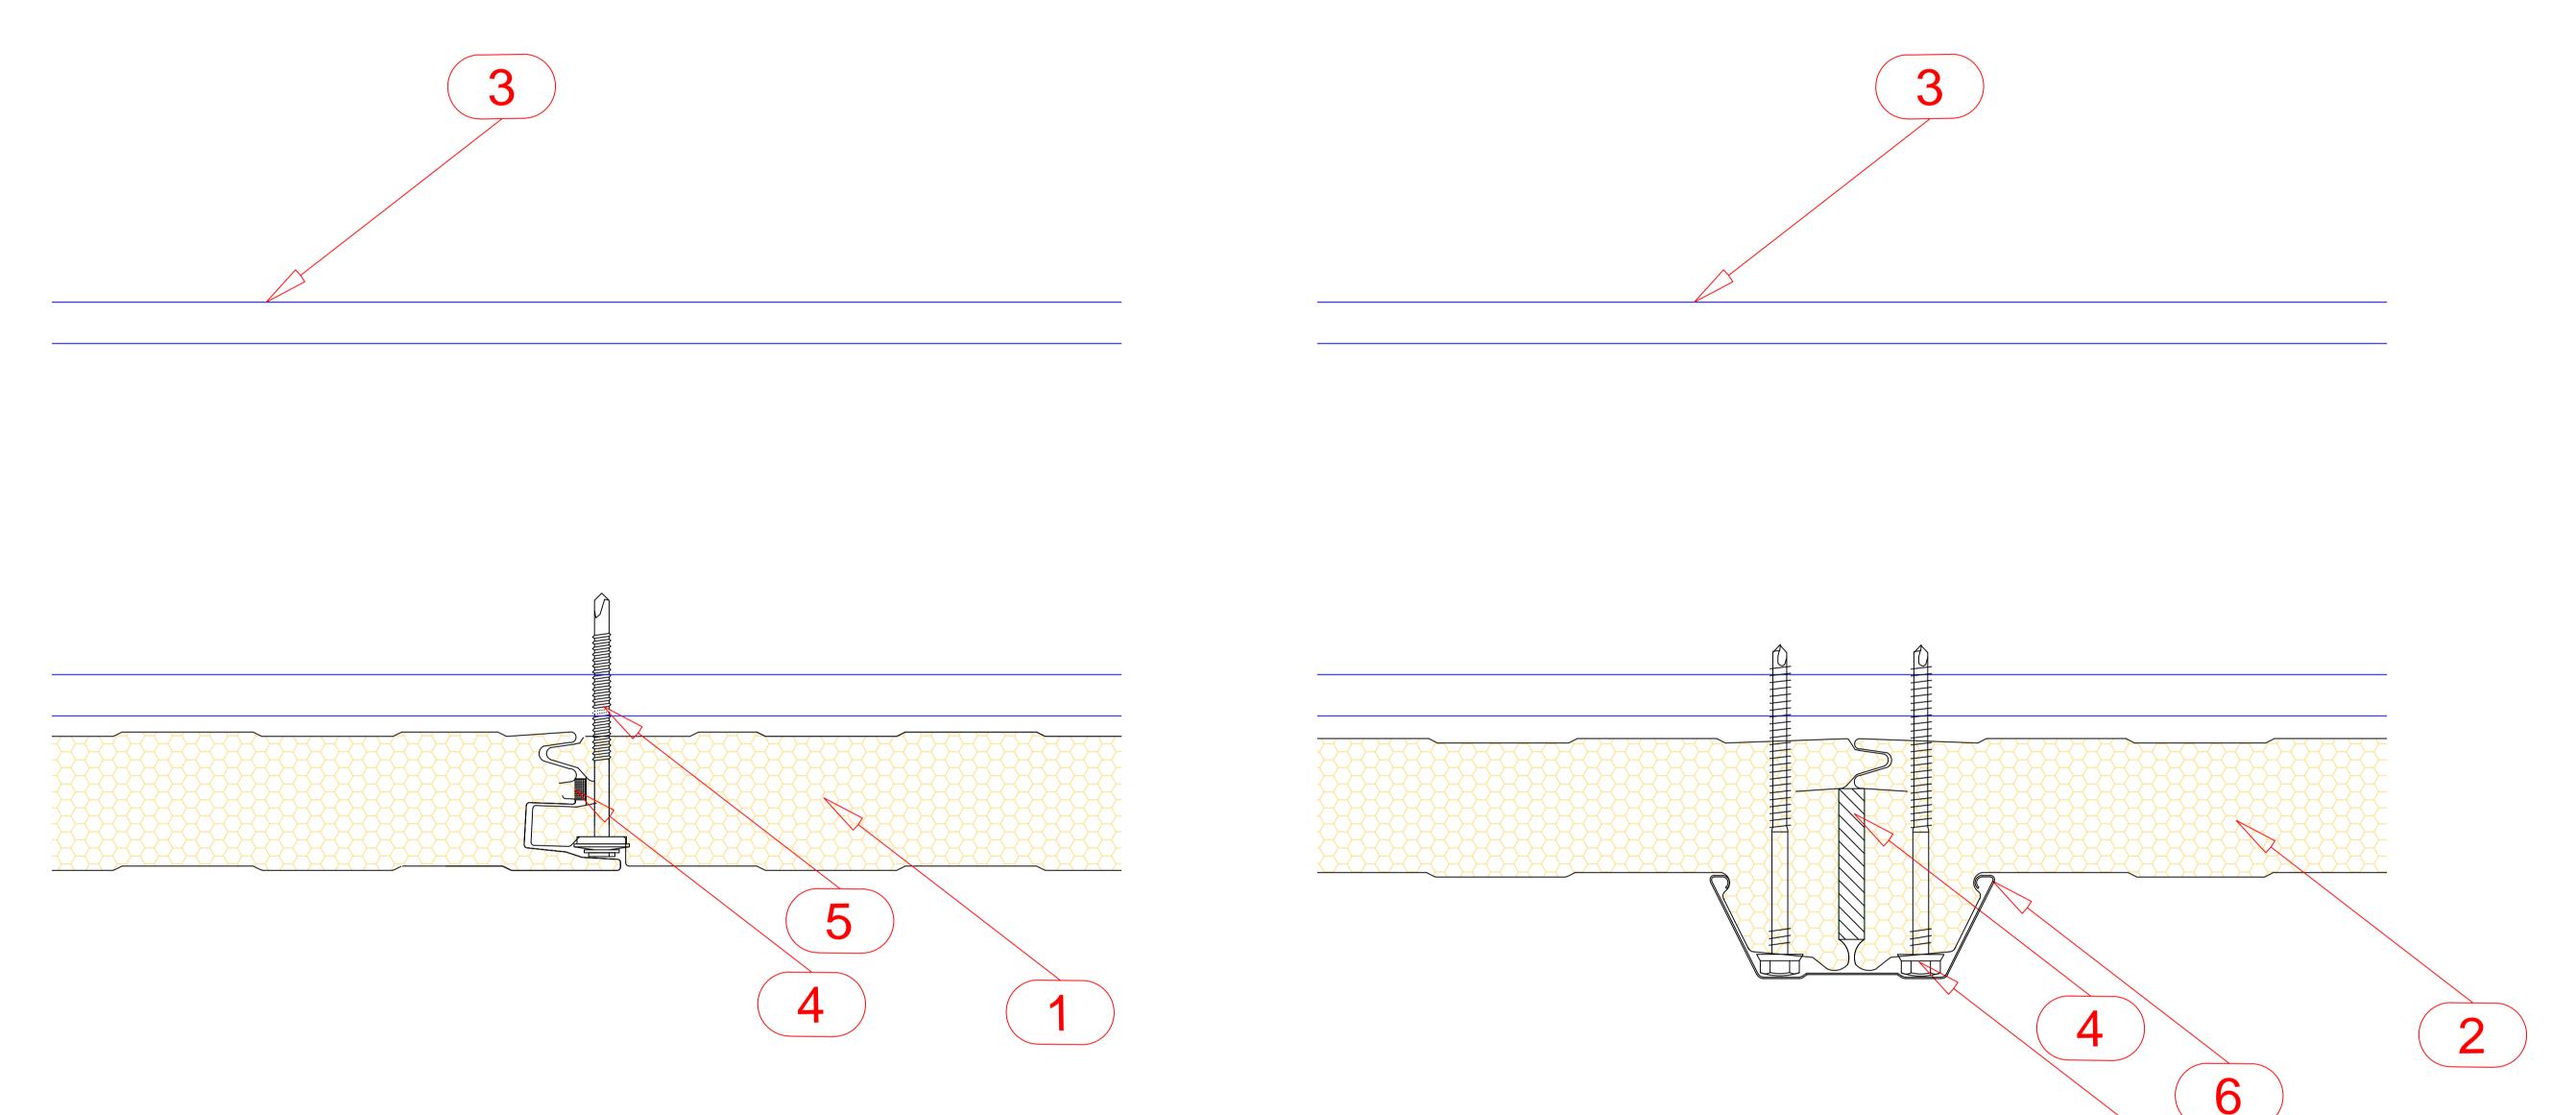

6. CAP PROFILE

5. FASTENER

- 4. INSULATION BAND
- 3. PURLIN
- 2. VERTICALLY LAID PANEL WITH CAP JOINT
- 1. VERTICALLY LAID CONCEALED FASTENER WALL PANEL



The details given in this drawing may change project to project.