

Contents of drawing:


INTERNAL CORNER DETAIL

Date: 22.02.2017 Drawing no: 1

Rev.

Drawn by:

Scale: File no:

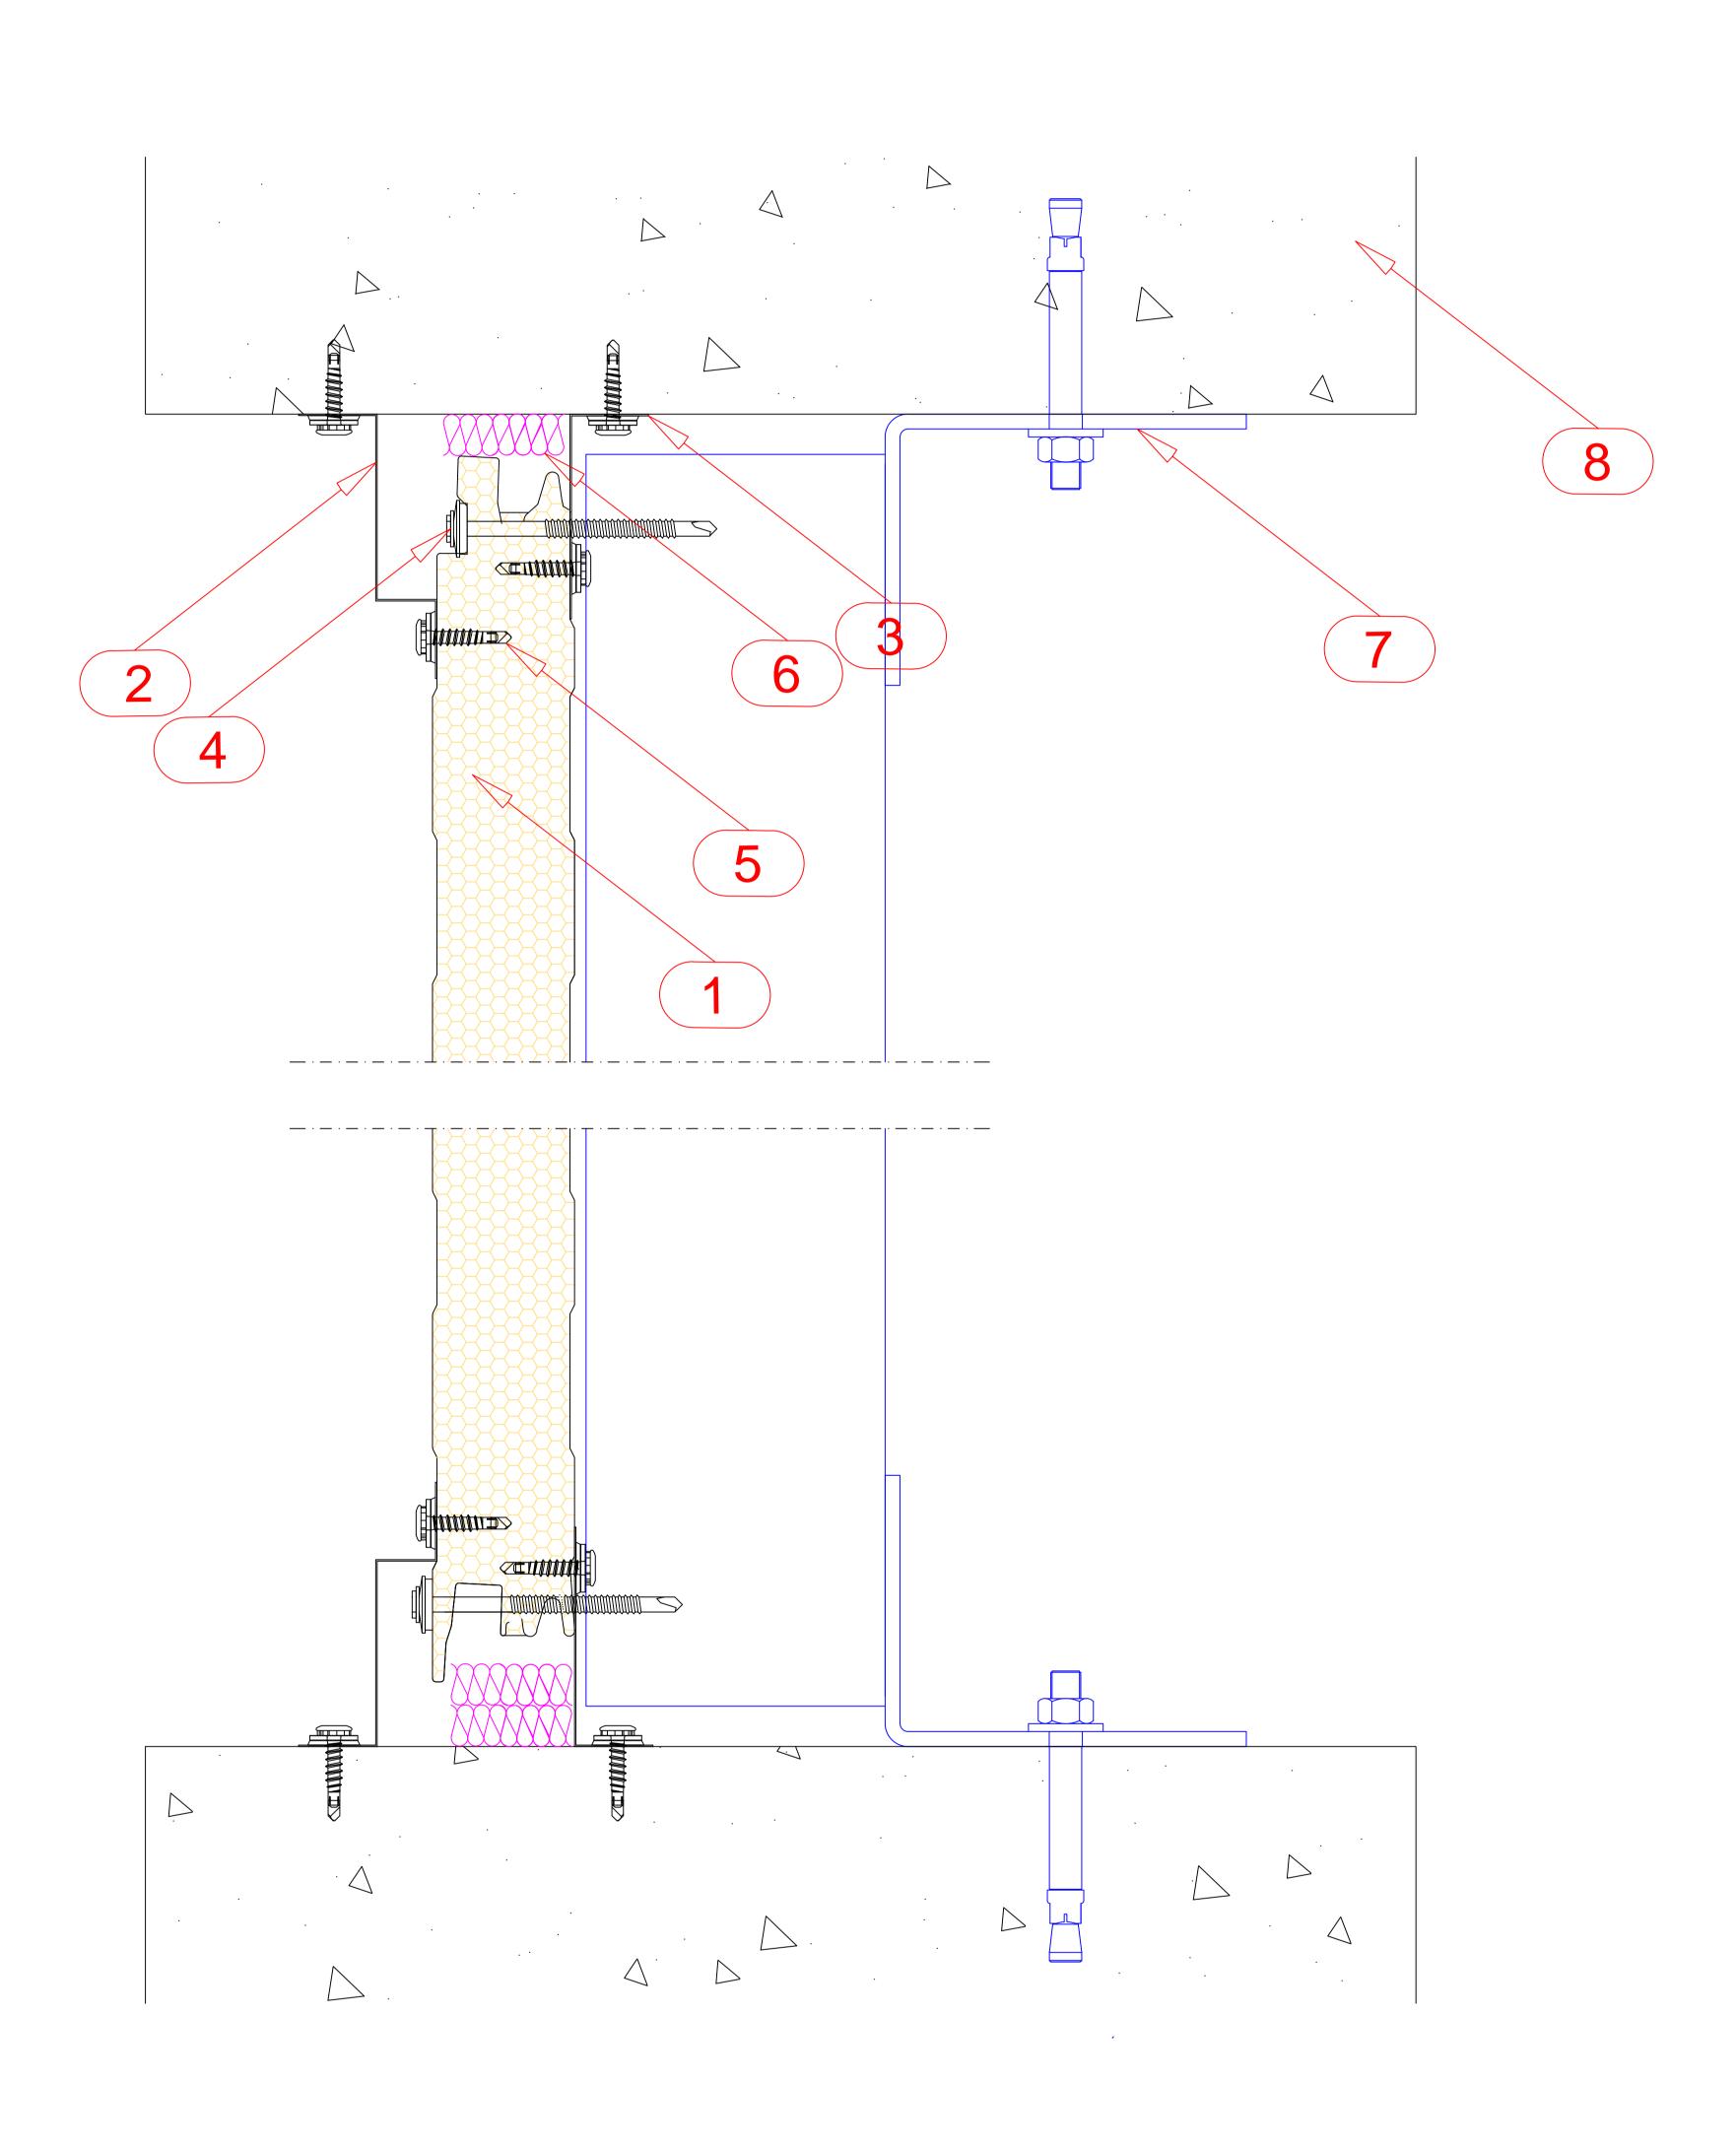

- 1. VERTICALLY LAID WALL PANEL
- 2. EXTERNAL CORNER FLASHING
- 3. INTERNAL CORNER FLASHING
- 4. FASTENER
- 5. FASTENER
- 6. THERMAL INSULATION
- 7. PURLIN
- 8. CONCRETE COLUMN

The details given in this drawing may change project to project.