
<b>MASSAN</b> Panel	Contents of drawing: INTERNAL CORNER DETAIL
	Date: 23.02.2017Drawing no: 18Drawn by:Rev.Scale: 1/5File no:

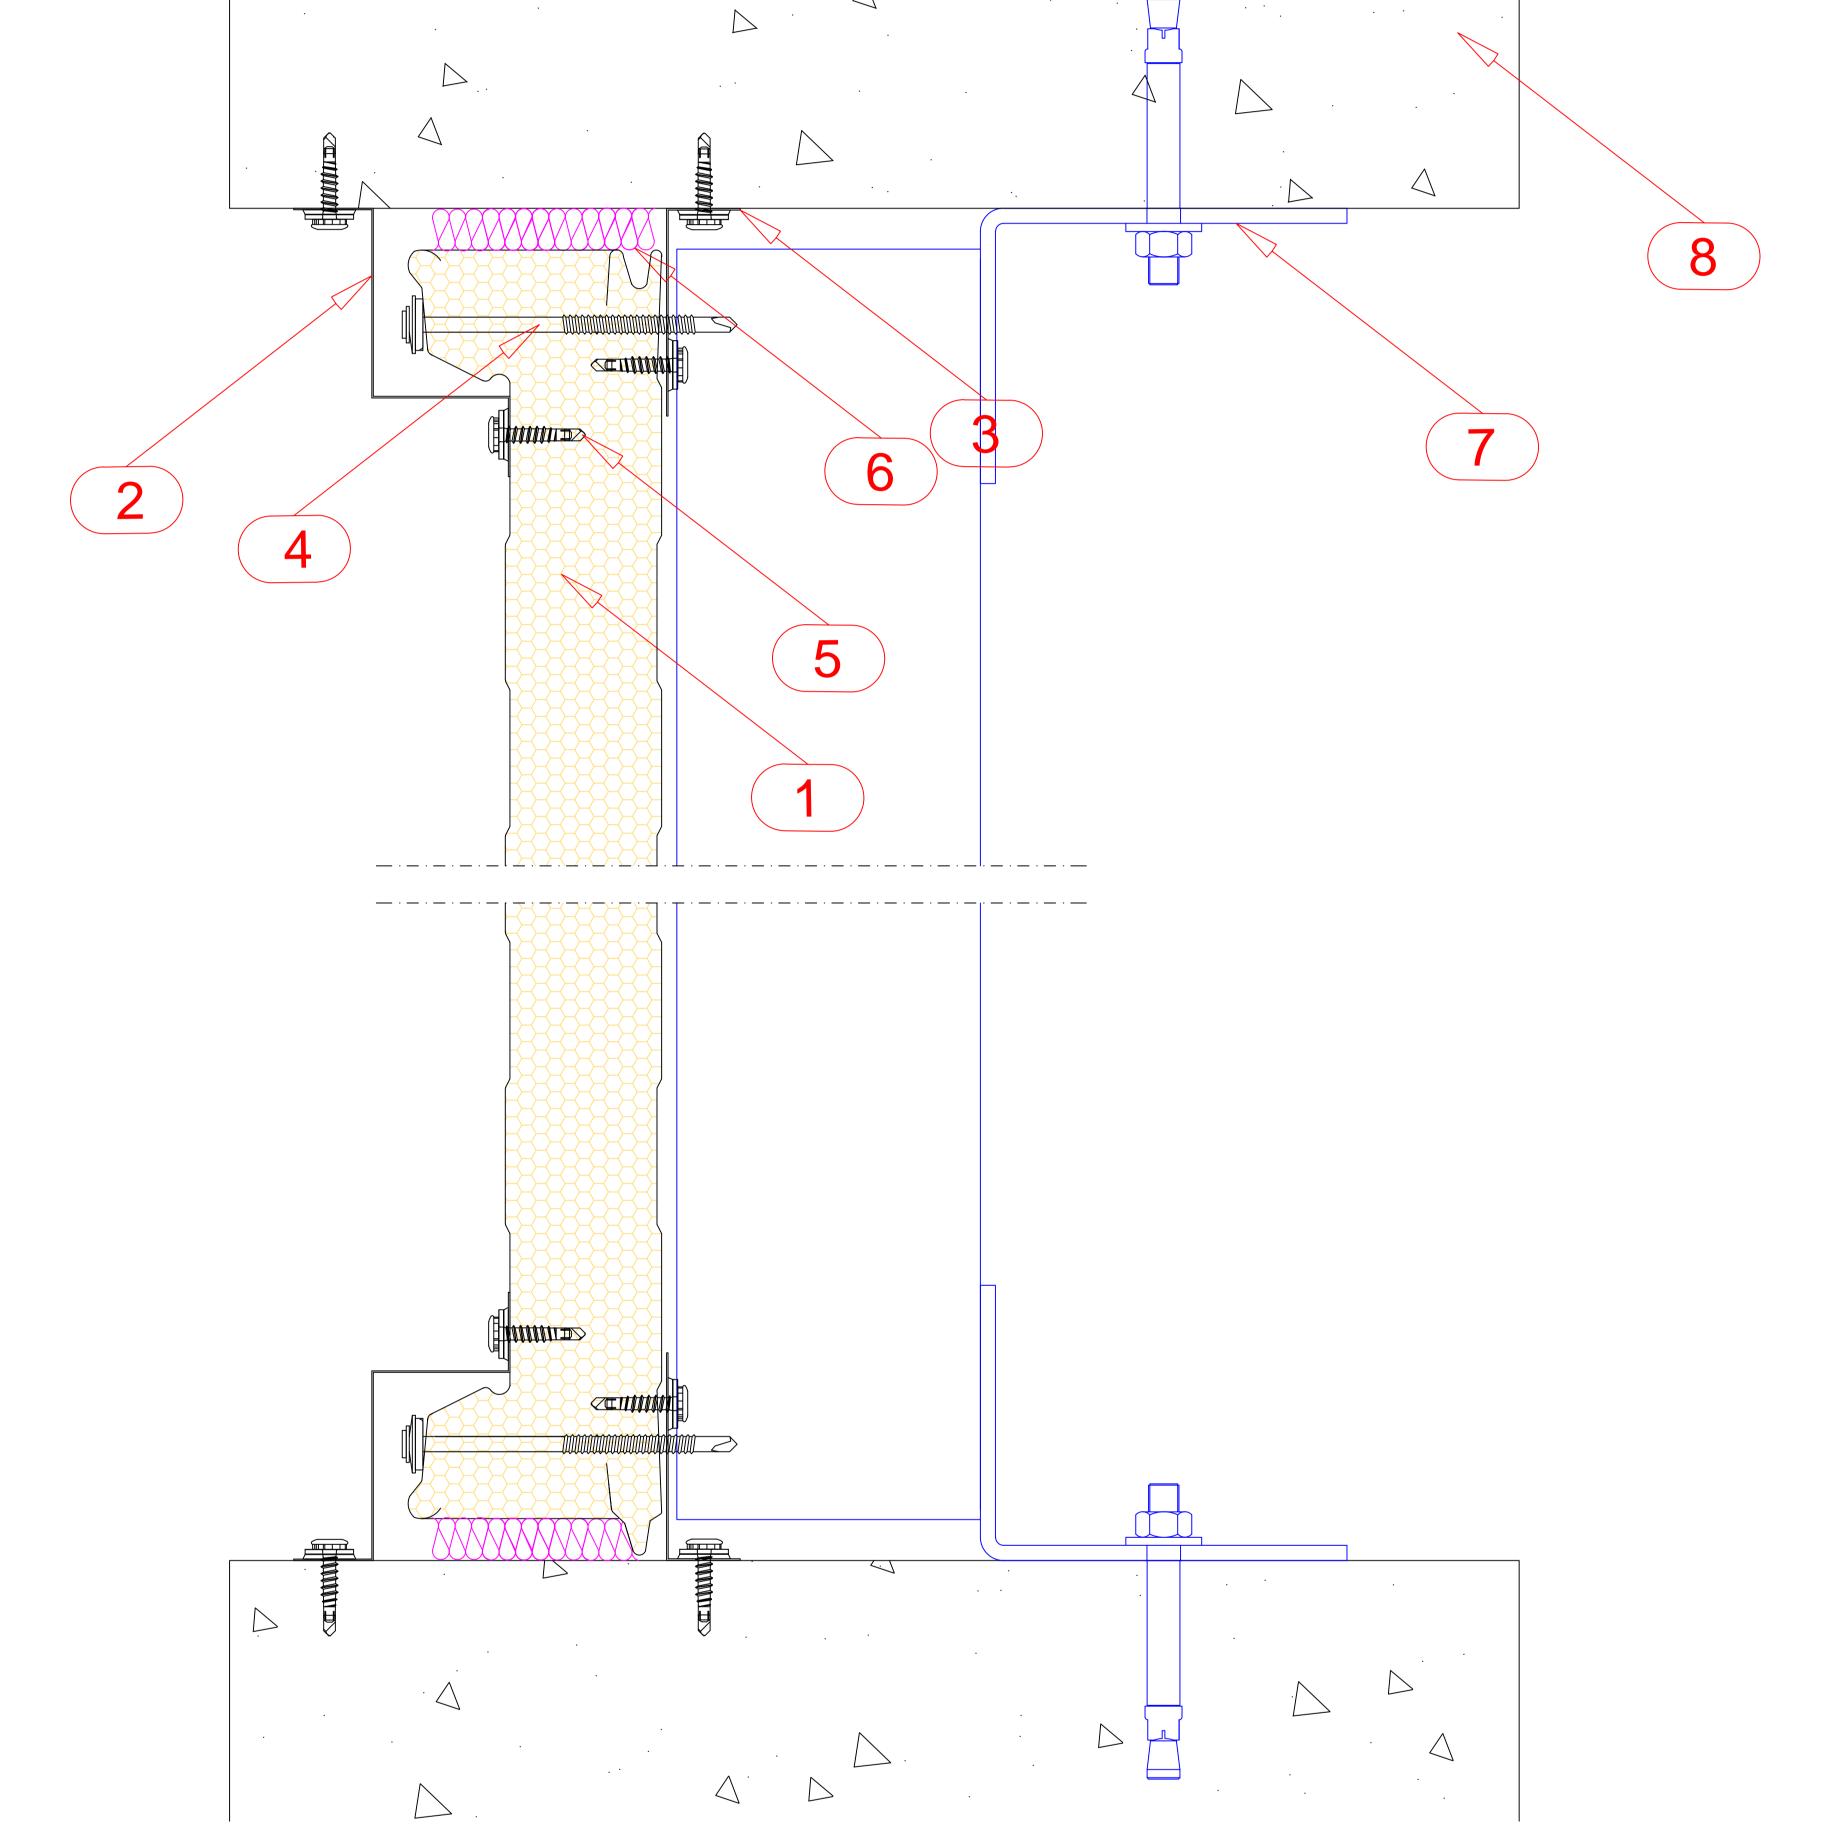

1. VERTICALLY LAID WALL PANEL
2. EXTERNAL CORNER FLASHING

3. INTERNAL CORNER FLASHING

4. FASTENER

5. FASTENER

## 6. THERMAL INSULATION

7. PURLIN

8. CONCRETE COLUMN

The details given in this drawing may change project to project.