

Contents of drawing:


COLD STORE - BASE AND FLOOR DETAIL

Date:
02.03.2017
Drawn by:

Rev.

Scale:

1/40

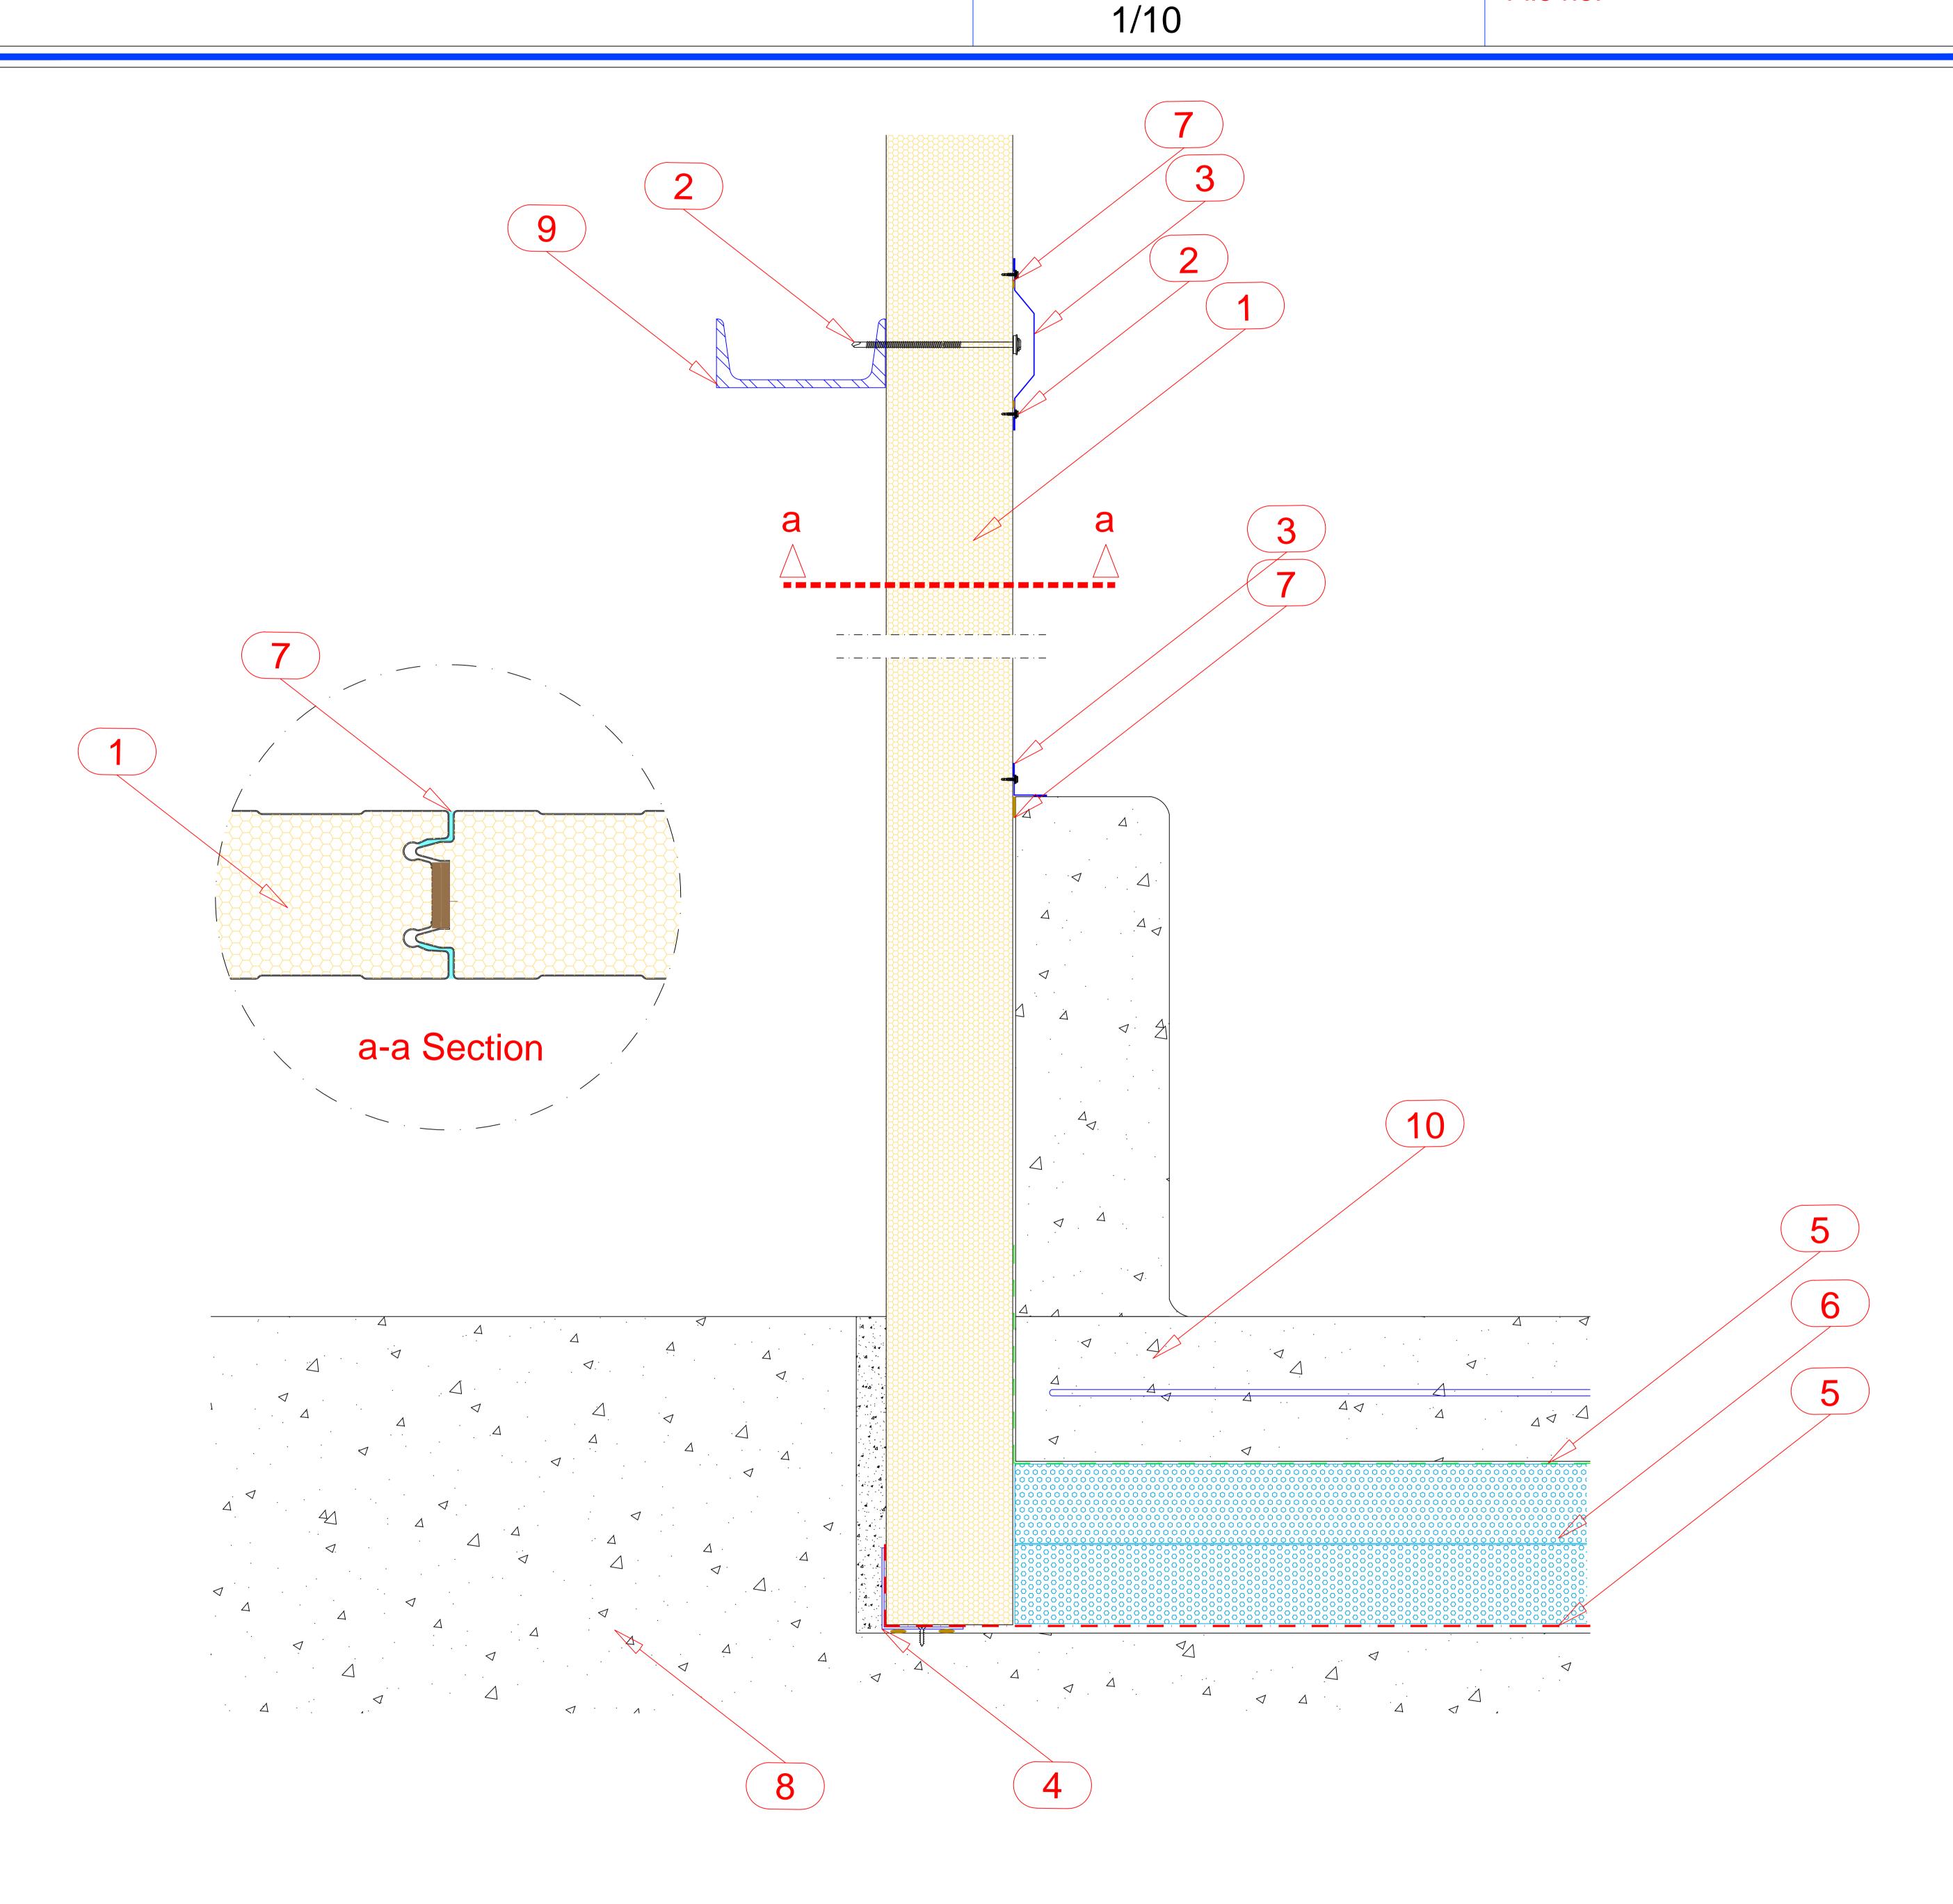

- 1. COLD STORE PANEL
- 2. FASTENER
- 3. FLASHING
- 4. L PROFILE
- 5. WATER INSULATION
- 6. THERMAL INSULATION
- 7. SILICONE

I I SILICONE

8. FLOOR

9. PURLIN

10. CONCRETE

The details given in this drawing may change project to project.