


Contents of drawing:	
EAVE DETAIL	
Date:	Drawing no: 9
21.02.2017	9
Drawn by:	Rev.
Scale:	File no:

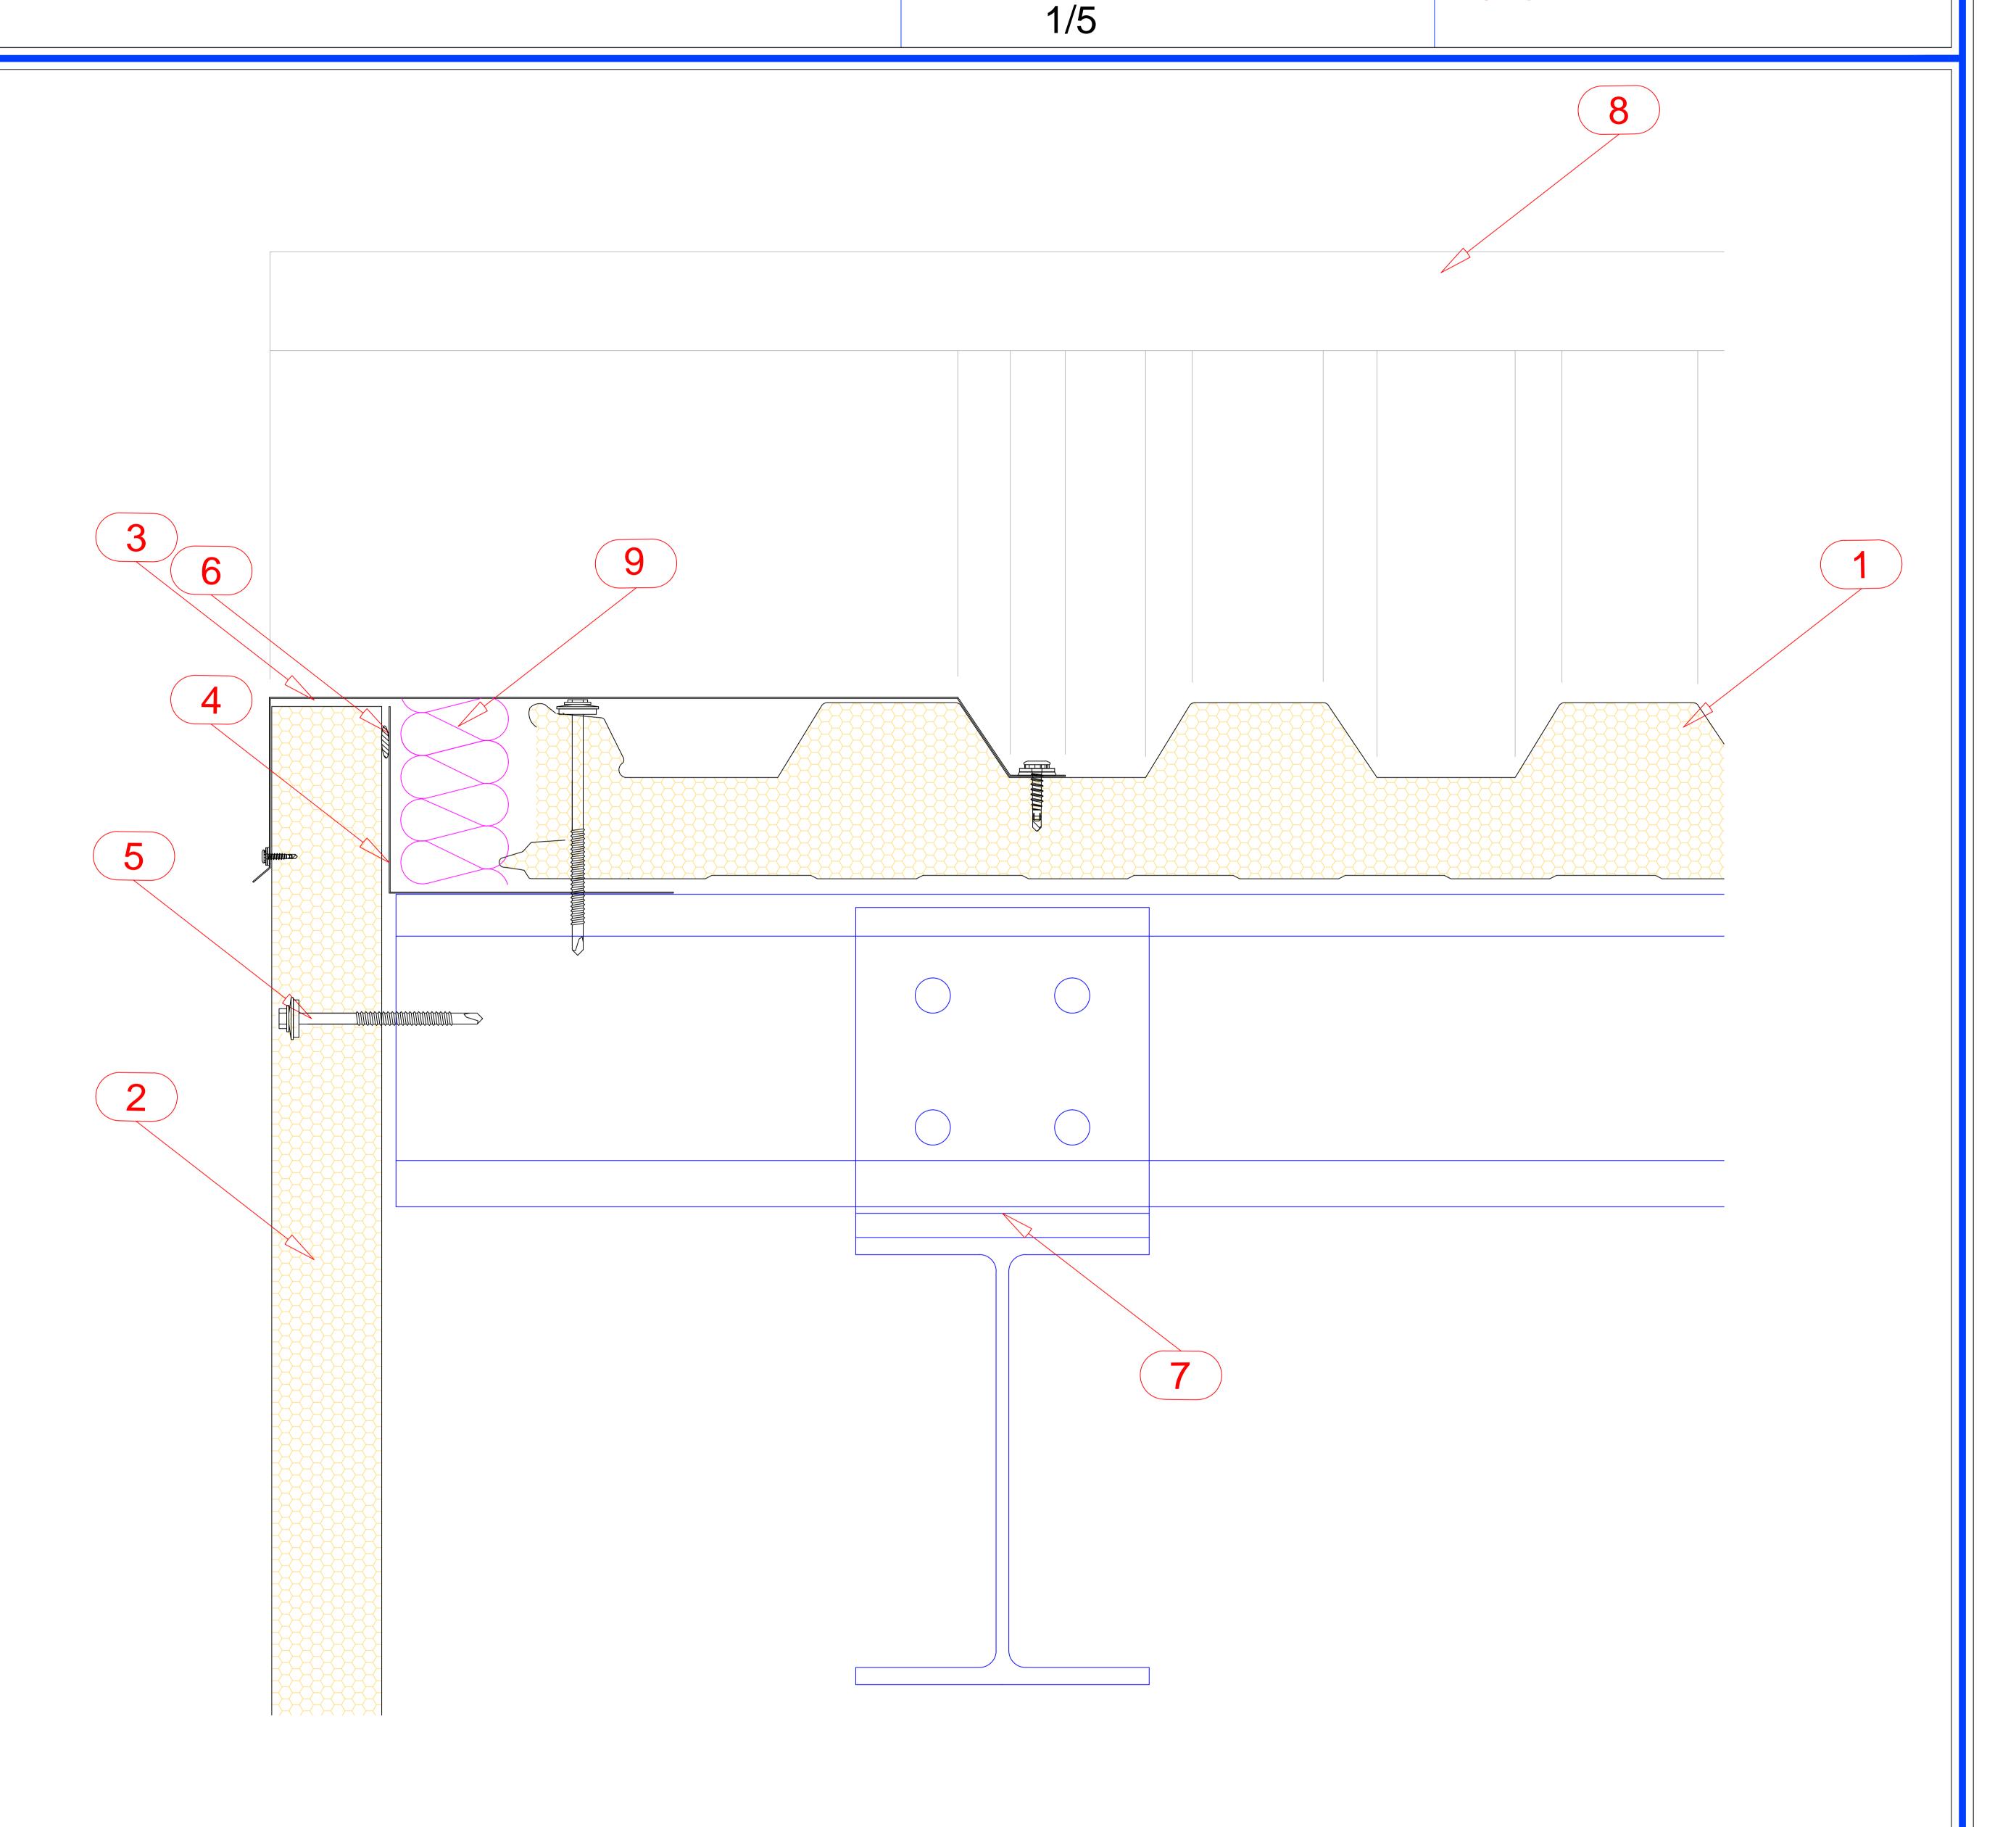

- 1. ROOF PANEL
- 2. WALL PANEL
- 3. EAVE FLASHING
- 4. INTERNAL FLASHING
- 5. FASTENER
- 6. SEALANT
- 7. PURLIN
- 8. RIDGE
- 9. THERMAL INSULATION

The details given in this drawing may change project to project.