

UDAssan Panel	Contents of drawing:	
	INSULATED CURVED ROOF - SITE CONSTRUCTED	
	Date: 27.02.2017 Drawn by:	Drawing no: 29 Rev.
	Scale: 1/10	File no: Y7

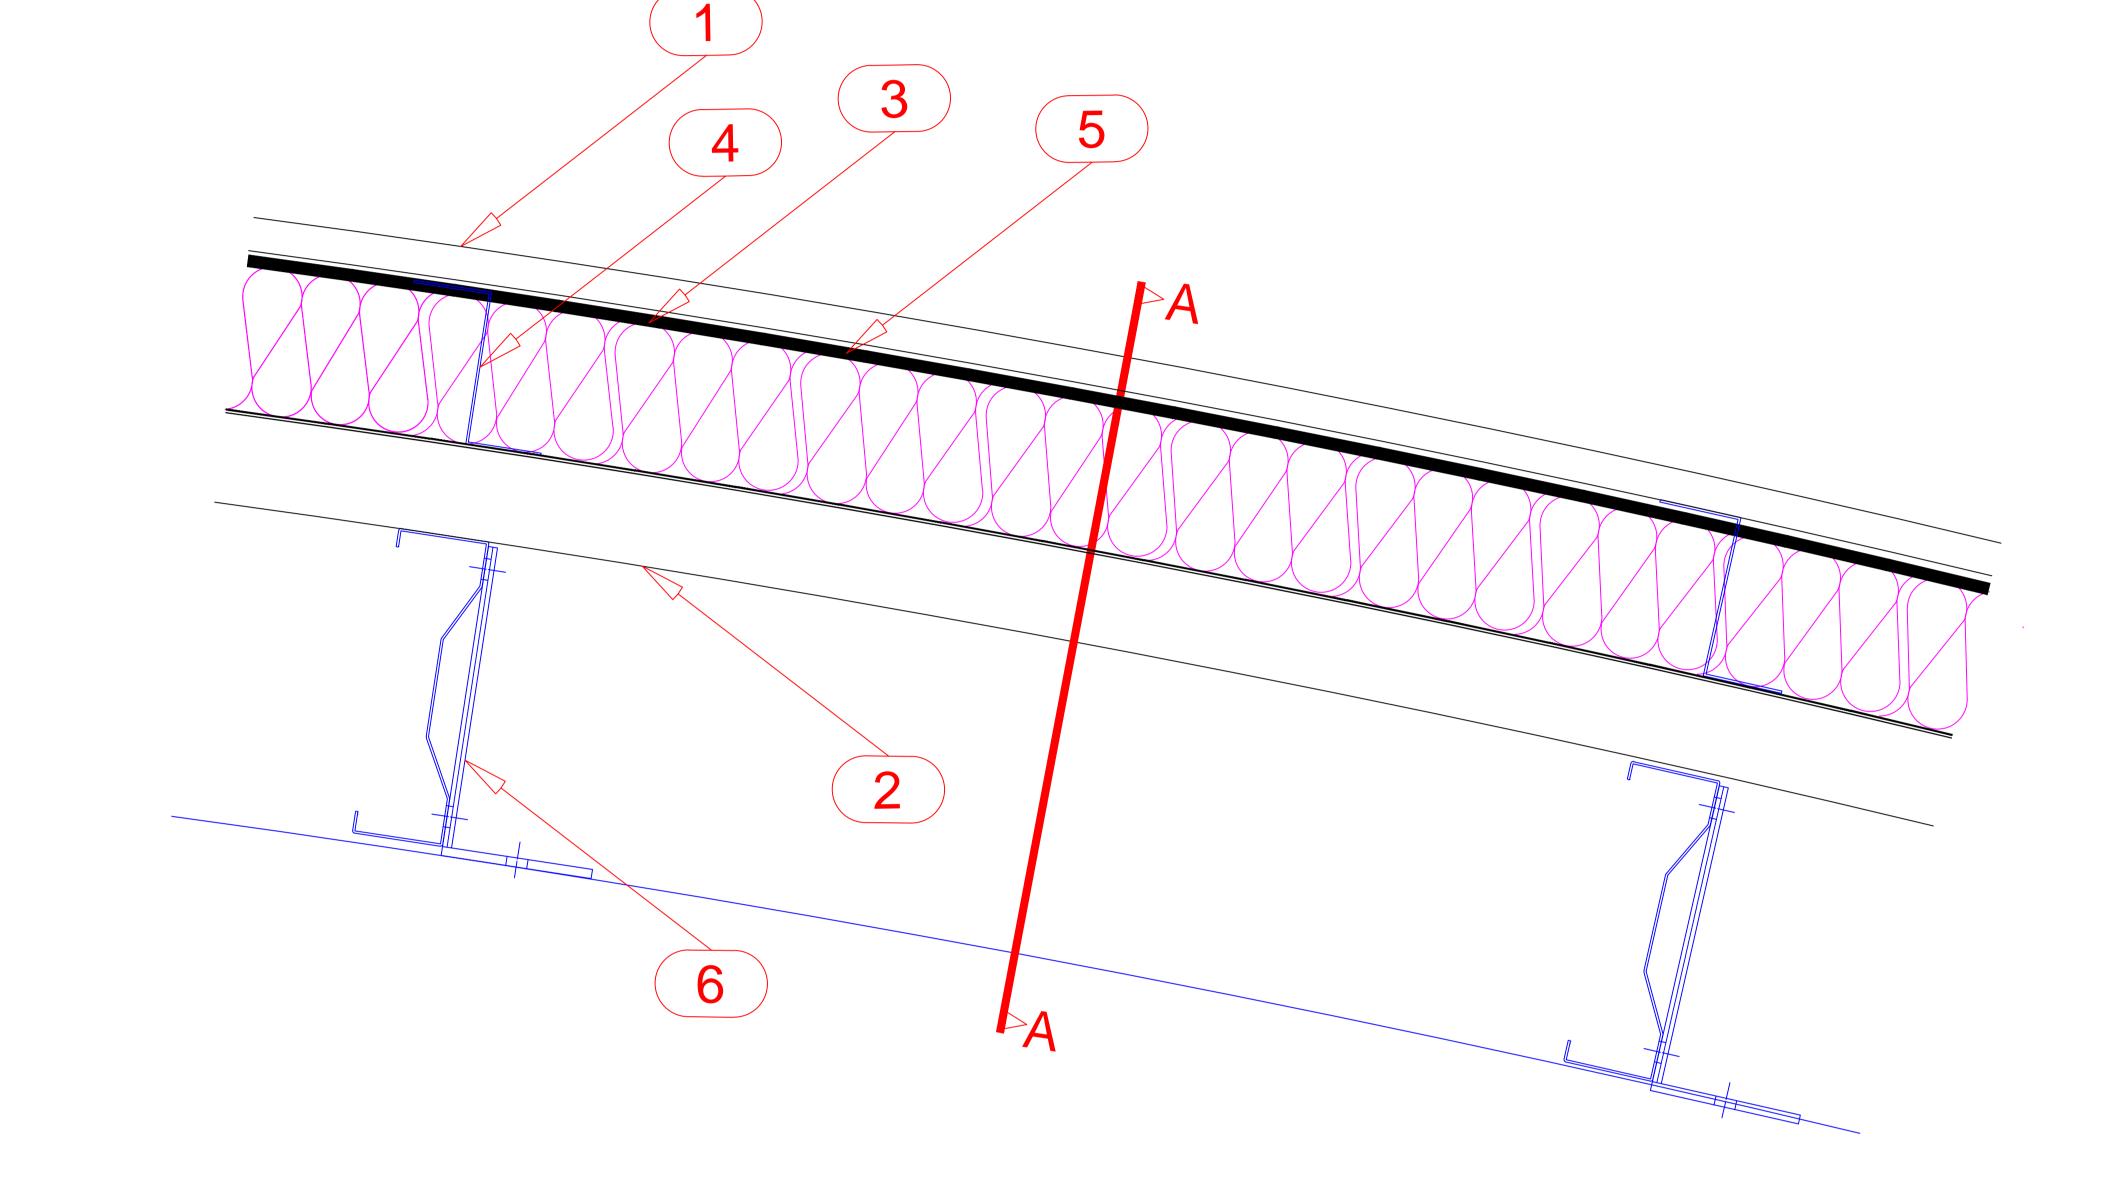

A-A KESİDİ

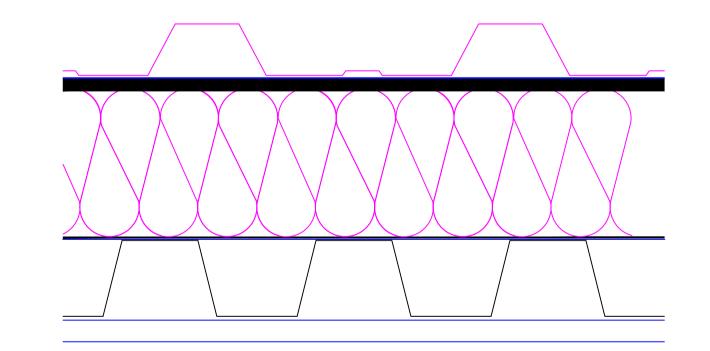



2. INTERNAL CORRUGATED SHEET

3. THERMAL INSULATION

4. Z PROFILE

5. VAPOUR BARRIER

6. PURLIN

The details given in this drawing may change project to project.